


# 鹤山市2022年度第二十三批次城镇建设用地(YY359)

鹤山市雅瑶镇黄洞经济联合社

单位: m.m<sup>2</sup>

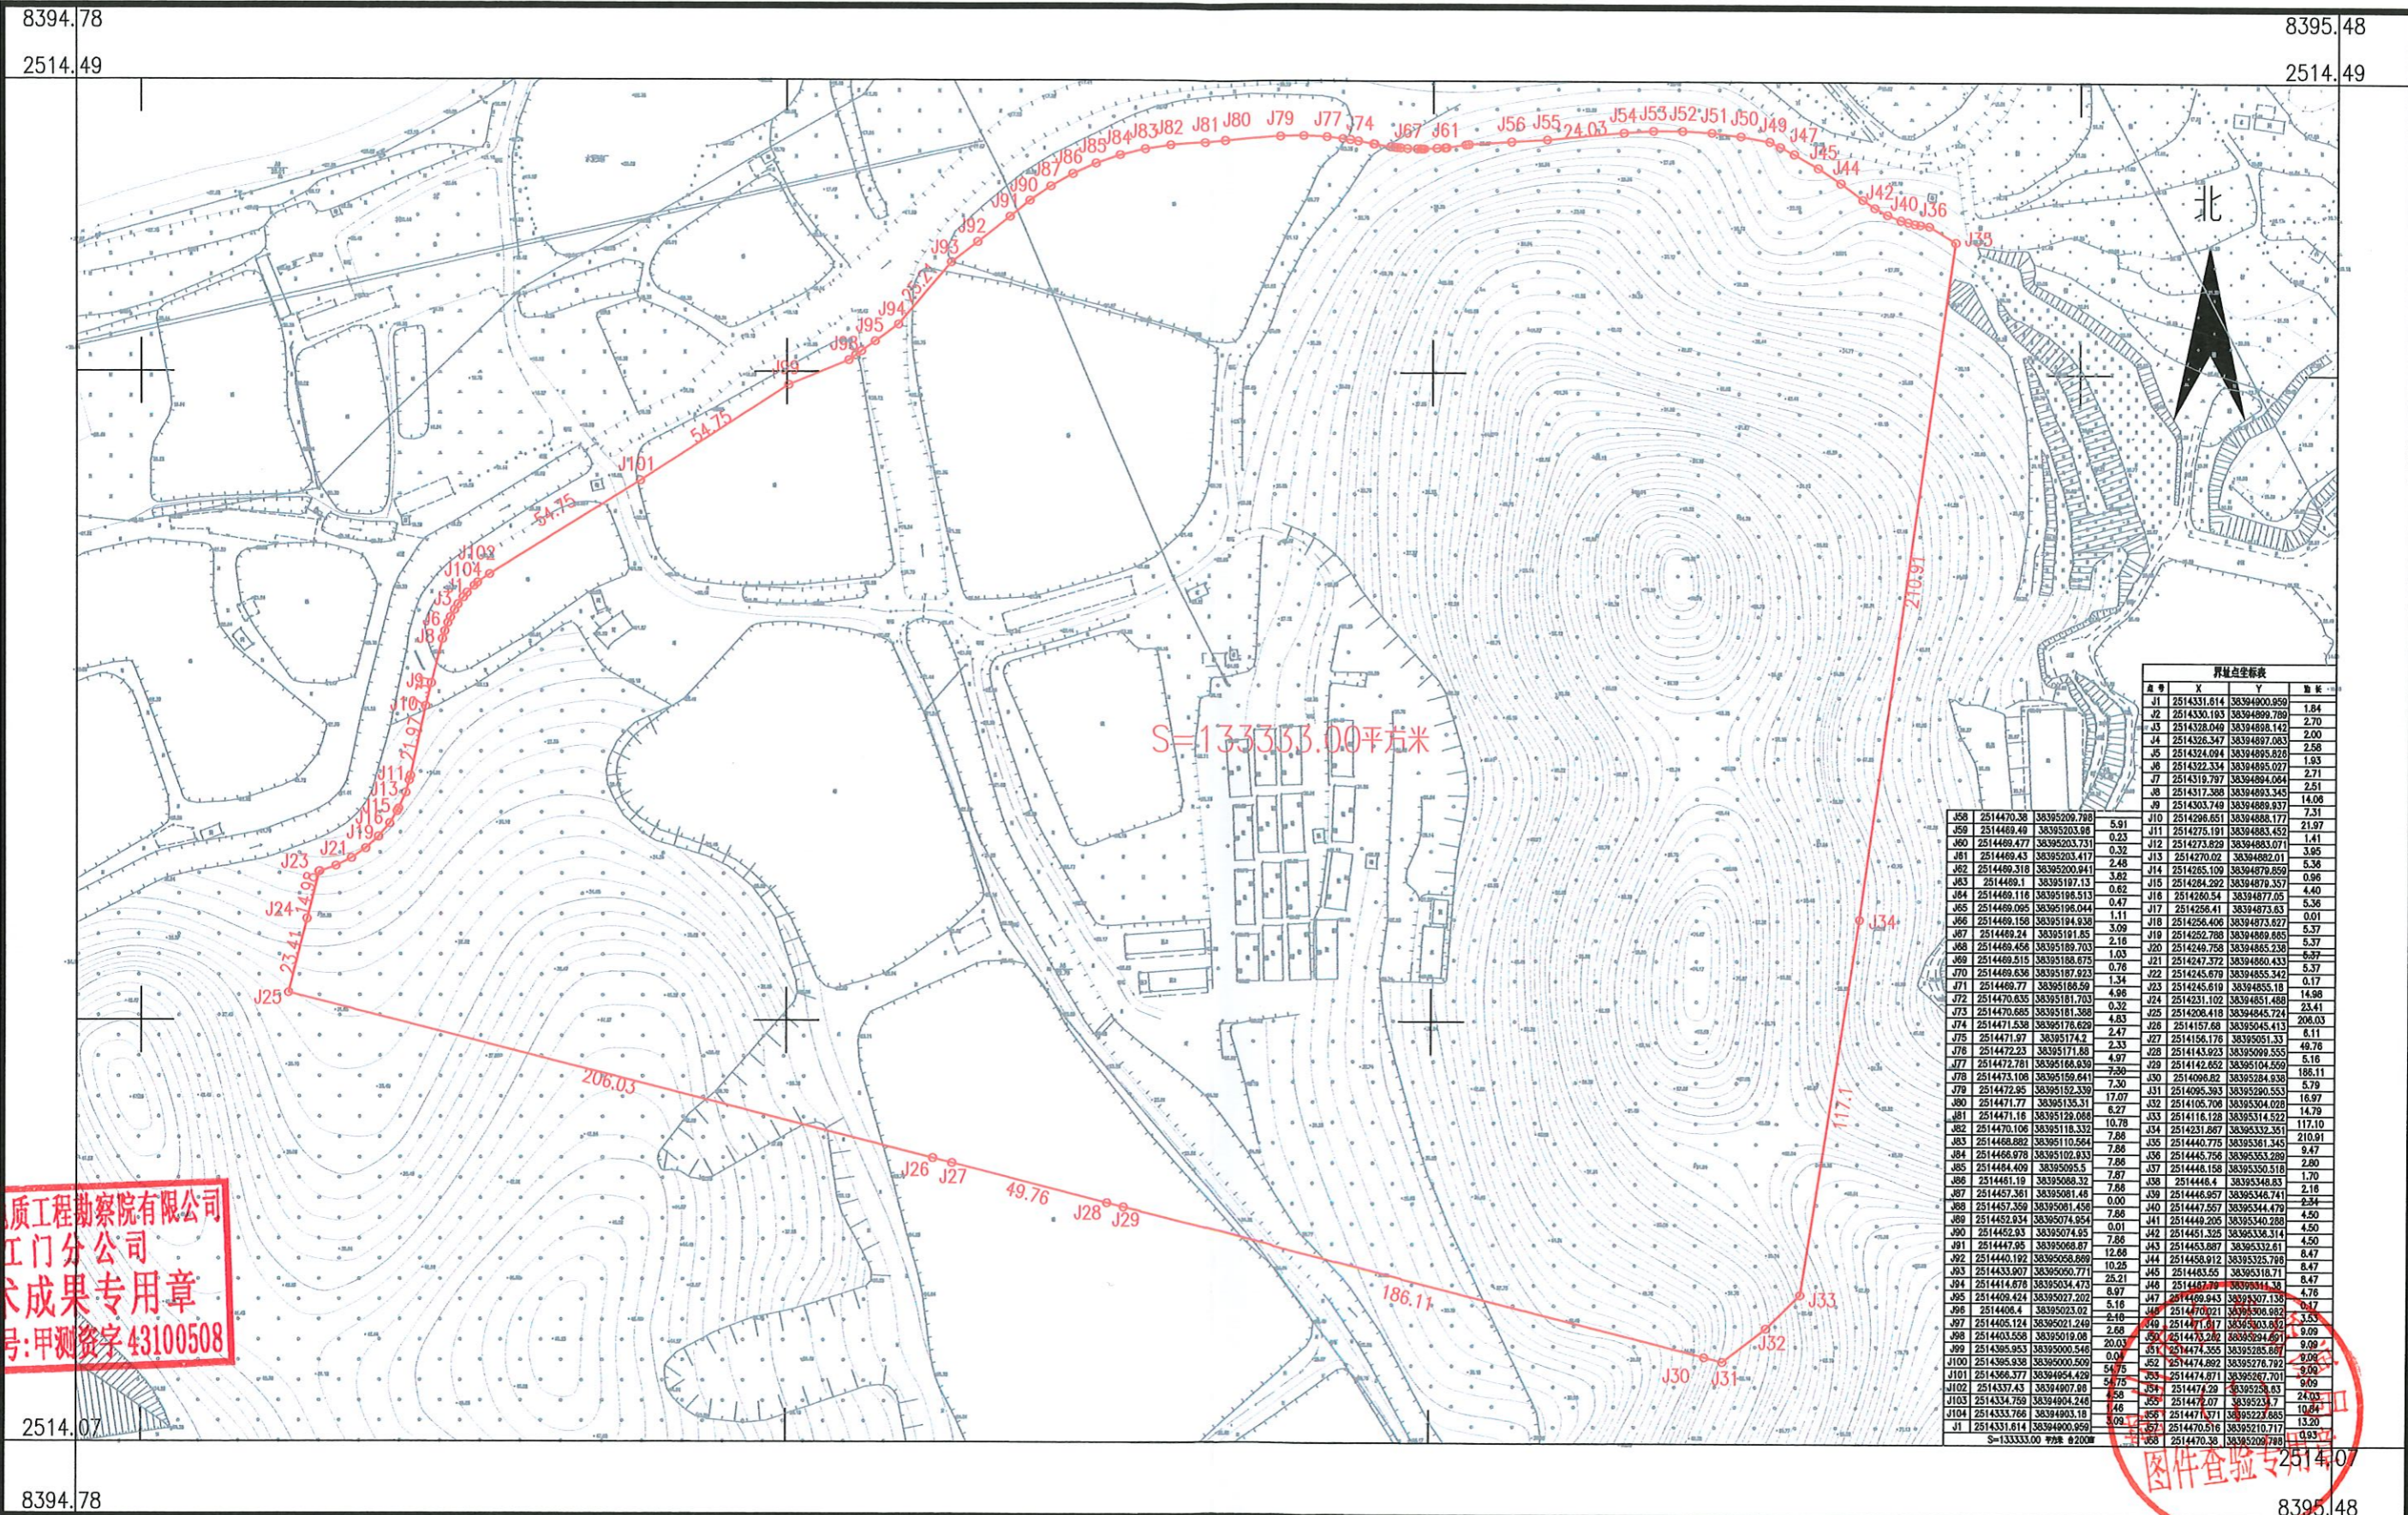

点号	X	Y	距离
J1	2514331.614	38394900.959	
J2	2514330.103	38394899.789	1.84
J3	2514328.040	38394898.142	2.00
J4	2514326.347	38394897.083	2.58
J5	2514324.094	38394895.828	1.93
J6	2514322.334	38394895.027	2.71
J7	2514319.797	38394894.084	2.51
J8	2514317.388	38394893.345	14.08
J9	2514303.748	38394889.937	7.31
J10	2514298.651	38394888.177	21.97
J11	2514275.191	38394883.452	1.41
J12	2514273.828	38394883.071	3.85
J13	2514270.027	38394882.011	5.36
J14	2514265.109	38394879.859	0.96
J15	2514264.292	38394879.357	4.40
J16	2514260.54	38394877.025	5.36
J17	2514256.41	38394873.63	0.01
J18	2514256.408	38394873.627	5.37
J19	2514252.788	38394869.855	5.37
J20	2514249.758	38394865.230	6.37
J21	2514247.372	38394860.433	1.17
J22	2514245.678	38394855.342	0.17
J23	2514245.619	38394855.18	23.41
J24	2514231.102	38394851.488	206.03
J25	2514208.418	38394845.724	6.11
J26	2514157.68	38395045.413	48.78
J27	2514156.176	38395051.33	5.16
J28	2514143.923	38395099.555	186.11
J29	2514142.652	38395104.559	5.79
J30	2514096.82	38395284.938	16.97
J31	2514095.393	38395290.553	14.79
J32	2514105.706	38395304.028	117.10
J33	2514116.128	38395314.522	210.91
J34	2514231.887	38395335.357	9.47
J35	2514440.775	38395361.343	2.80
J36	2514445.756	38395353.289	1.70
J37	2514446.158	38395350.518	2.18
J38	2514446.957	38395348.741	2.54
J39	2514447.557	38395348.479	4.50
J40	2514449.205	38395340.288	4.50
J41	2514451.325	38395336.314	8.47
J42	2514453.887	38395332.67	6.47
J43	2514458.912	38395325.780	6.47
J44	2514458.512	38395325.780	6.47
J45	2514453.55	38395318.71	6.47
J46	2514487.29	38395314.58	4.76
J47	2514489.843	38395307.138	7.17
J48	2514470.021	38395308.982	3.25
J49	2514471.817	38395303.630	9.09
J50	2514470.282	38395299.499	9.09
J51	2514474.355	38395285.889	9.09
J52	2514474.892	38395276.791	9.09
J53	2514474.971	38395276.791	9.09
J54	2514474.29	38395258.63	24.03
J55	2514472.07	38395233.7	10.84
J56	2514471.371	38395222.683	13.20
J57	2514470.616	38395210.717	0.93
J58	2514470.36	38395209.788	

湖南省地质工程勘察院有限公司  
工门分公司  
技术成果专用章  
证书编号:甲测资字43100508

图件查验 2514.0

2023年1月数字化制图  
2000国家大地坐标系:中央子午线114度  
1985国家高程基准,等高距为1米  
2007年版式

1:2000

绘图员:何卓华  
检查员:金祥  
审核员:周泳锋